

A I A

McHUGH  
LLOYD  
and  
ASSOCIATES  
ARCHITECTURE  
PLANNING  
INTERIOR DESIGN  
P.O. BOX 5618  
SANTA FE, NEW MEXICO  
87502

GARSON COMMUNICATIONS CENTER

date  
revised 2-2-90  
drawn by  
job number 88-44  
checked by

SECOND  
FLOOR  
PLAN

1/8"=1'-0"

sheet


A-9

LEGEND

- PARTITION TYPE E
- PARTITION TYPE F
- PARTITION TYPES C,H,G
- BLOCK IN-FILL AT EXISTING WALLS
- PARTITION TYPES- SEE SHEET A-22
- DOOR INDICATOR- SEE SHEET A23 FOR SCHEDULE
- WINDOW INDICATOR- SEE SHEET A23 FOR SCHEDULE

KEYED NOTES 1

1. SAWCUT EXISTING CMU AND PREPARE FOR DOOR OR WINDOW AS SCHEDULED.

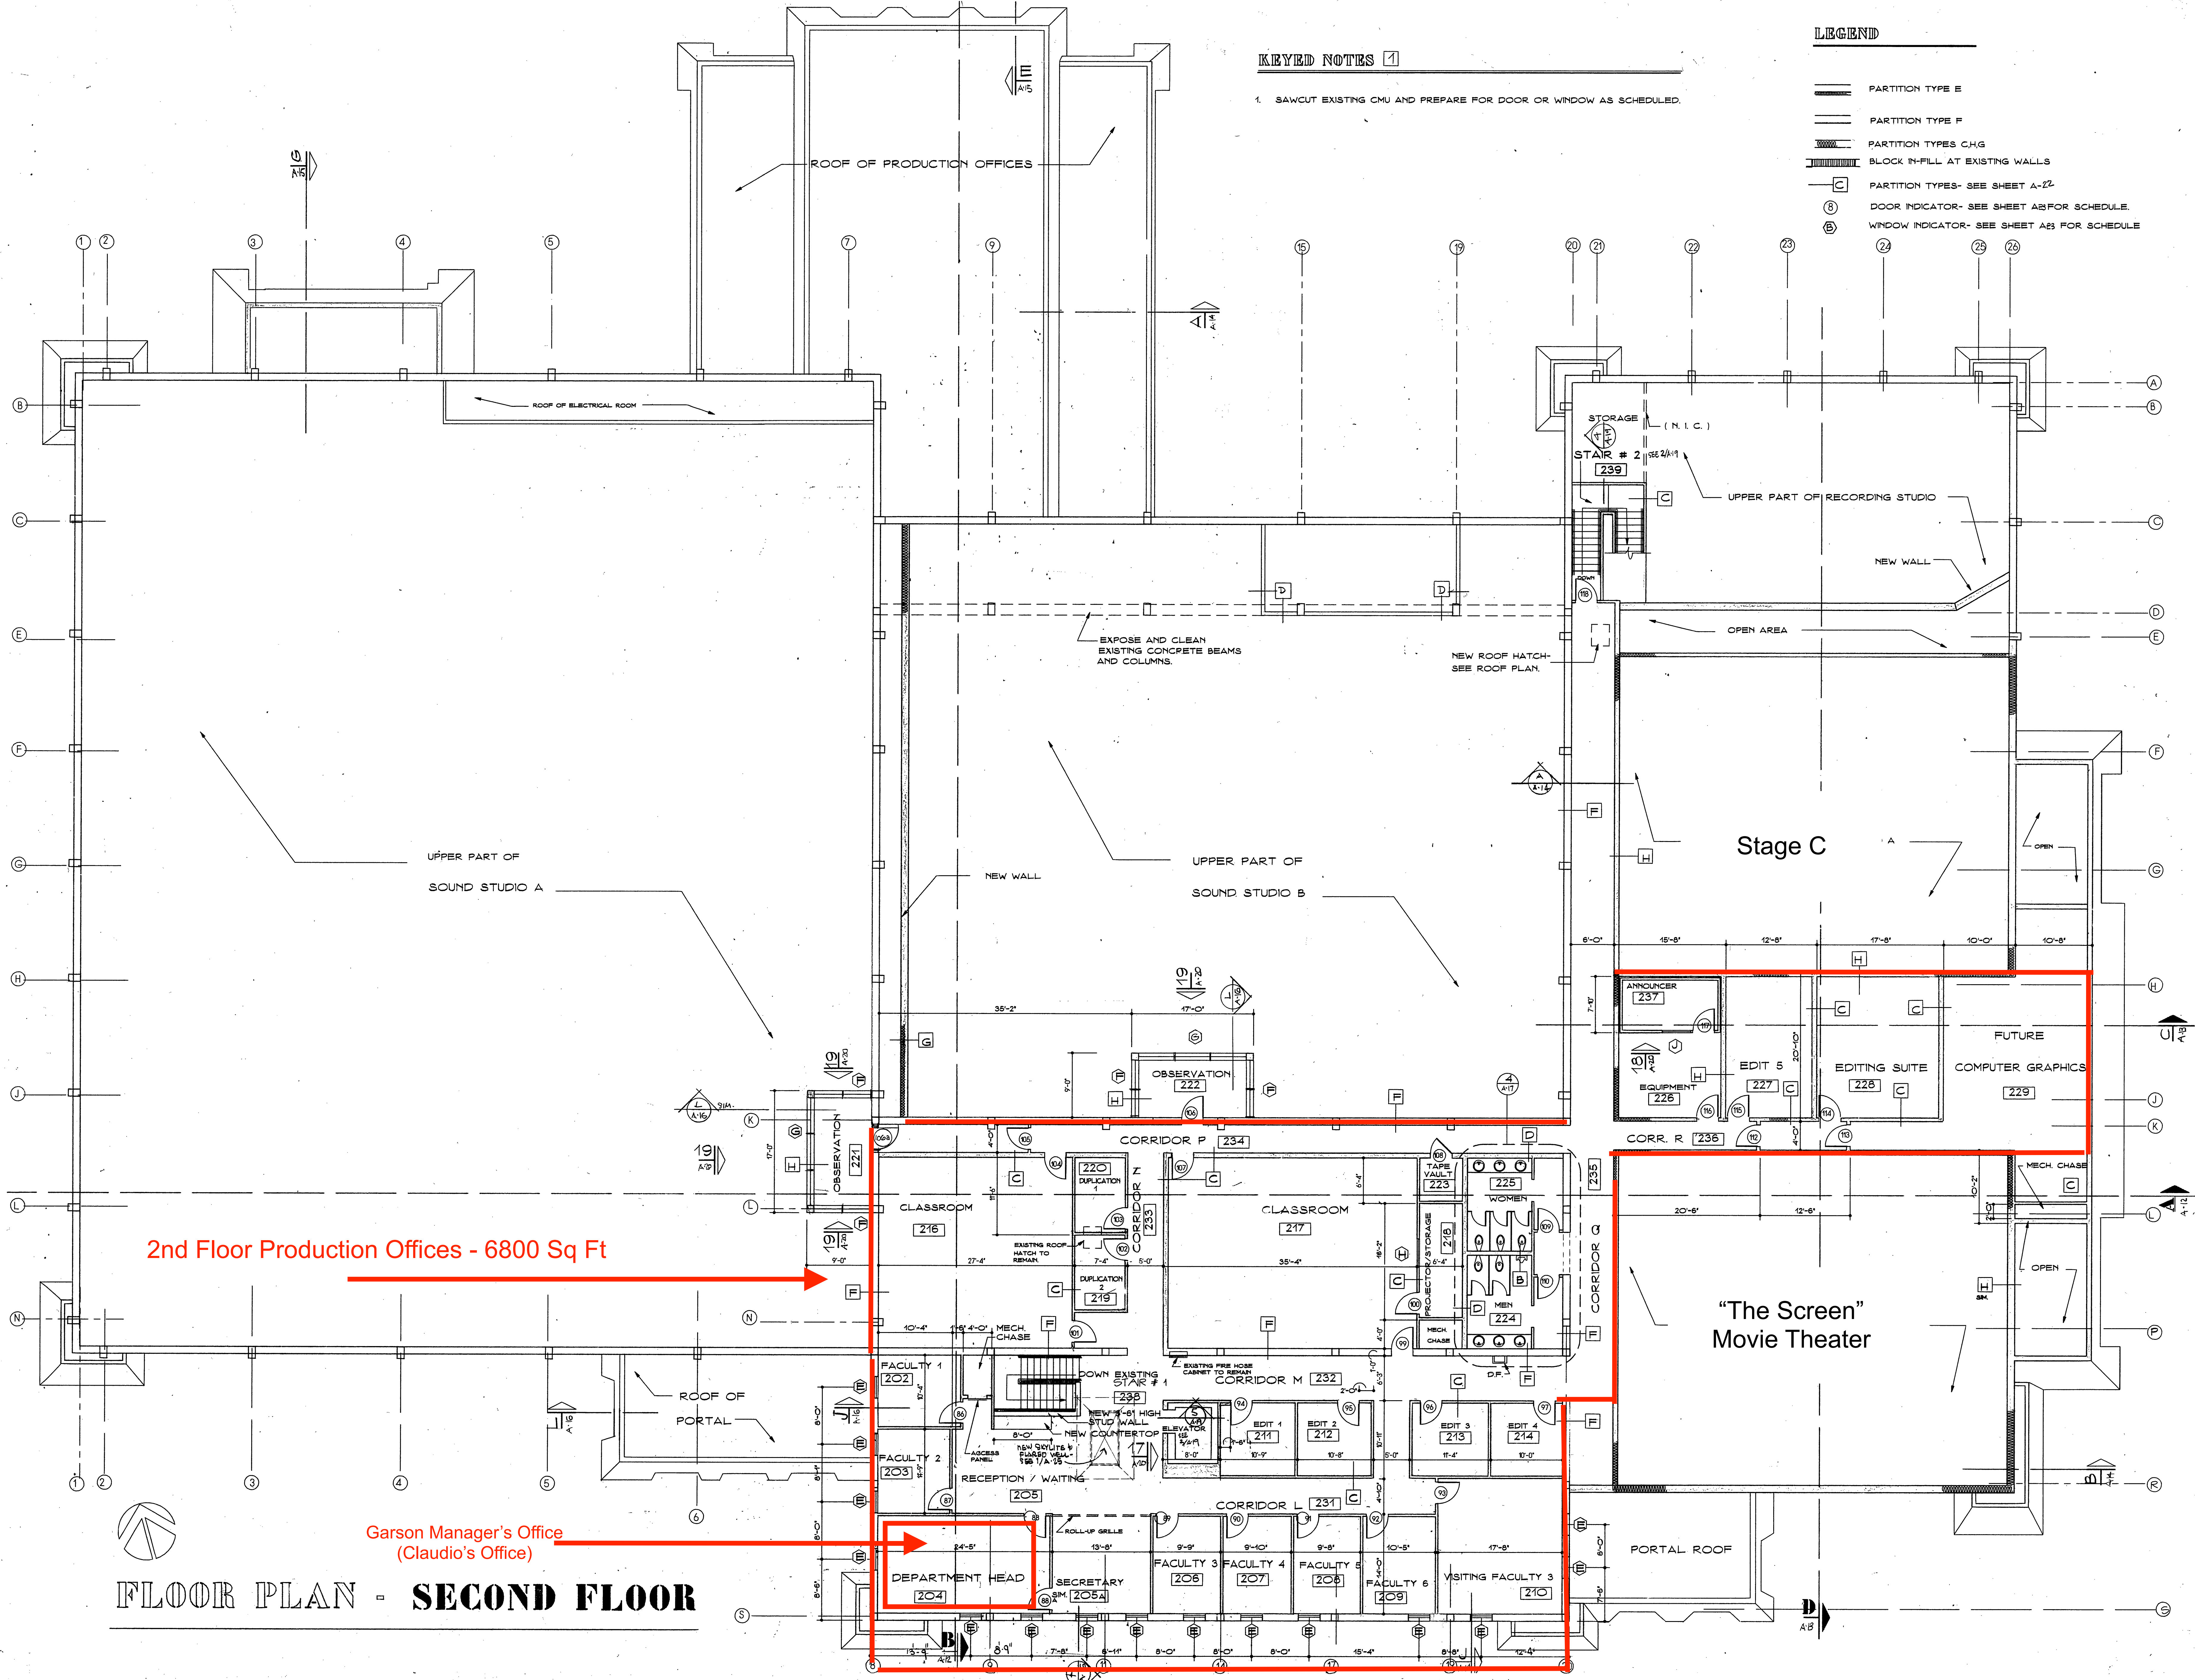

2nd Floor Production Offices - 6800 Sq Ft

Garson Manager's Office  
(Claudio's Office)

FLOOR PLAN - SECOND FLOOR