

Garson Prod. Offices
3350 sq ft

Garson 1st Floor
3018 Sq ft.

GENERAL NOTES

1. SAW CUT EXISTING BLOCK AS REQUIRED FOR NEW OPENINGS.
2. UNLESS OTHERWISE NOTED, ALL OPENINGS NOT REUSED ARE TO BE FILLED IN TO MATCH ADJACENT CONSTRUCTION, USUALLY C.M.U. (NOTE THAT C.M.U. MAY BE SUBSTITUTED FOR BRICK)

LEGEND


- PARTITION TYPE E
- PARTITION TYPE F
- PARTITION TYPES C,H,G
- BLOCK IN-FILL AT EXISTING WALLS
- PARTITION TYPES- SEE SHEET A-22
- DOOR INDICATOR- SEE SHEET A23 FOR SCHEDULE.
- WINDOW INDICATOR- SEE SHEET A23 FOR SCHEDULE

McHUGH
LLOYD
and
ASSOCIATES

ARCHITECTURE
PLANNING
INTERIOR DESIGN

P.O. BOX 5618
SANTA FE, NEW MEXICO
87502

GARSON COMMUNICATIONS CENTER

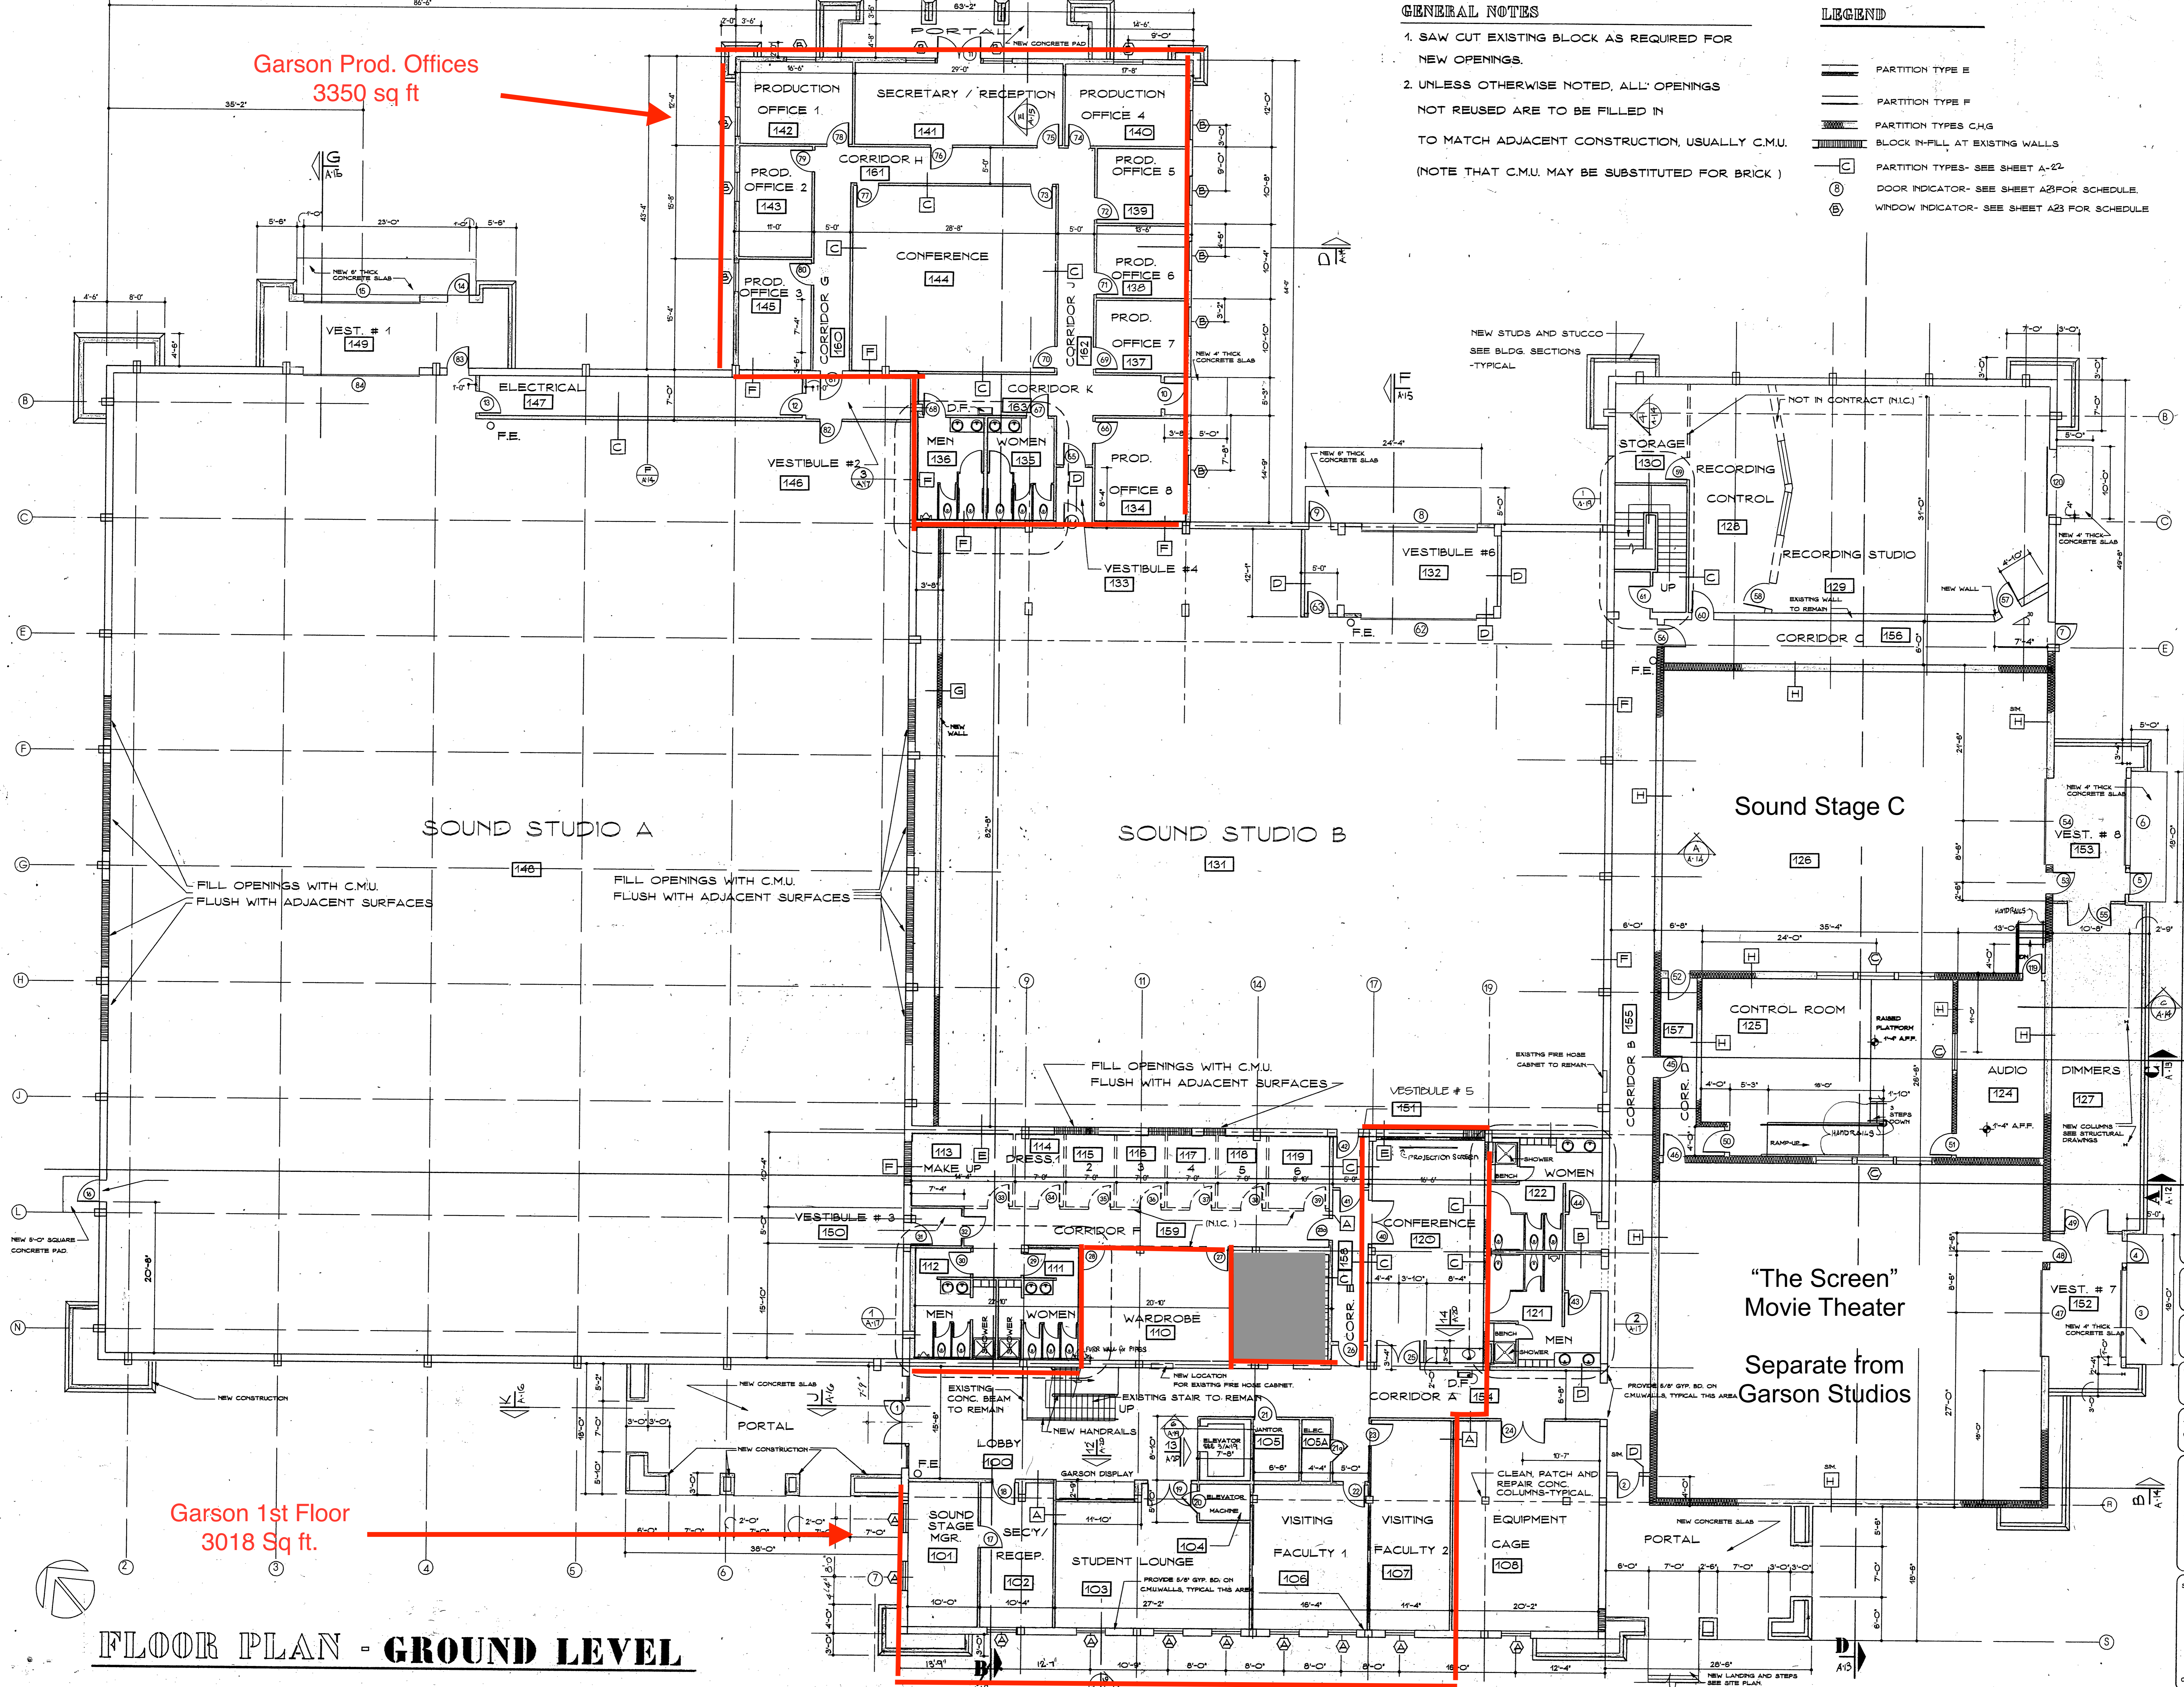

FLOOR PLAN - GROUND LEVEL

date

revised

drawn by

job number 88-44

checked by

GROUND FLOOR PLAN

1/8"=1'-0"

sheet

A-8