


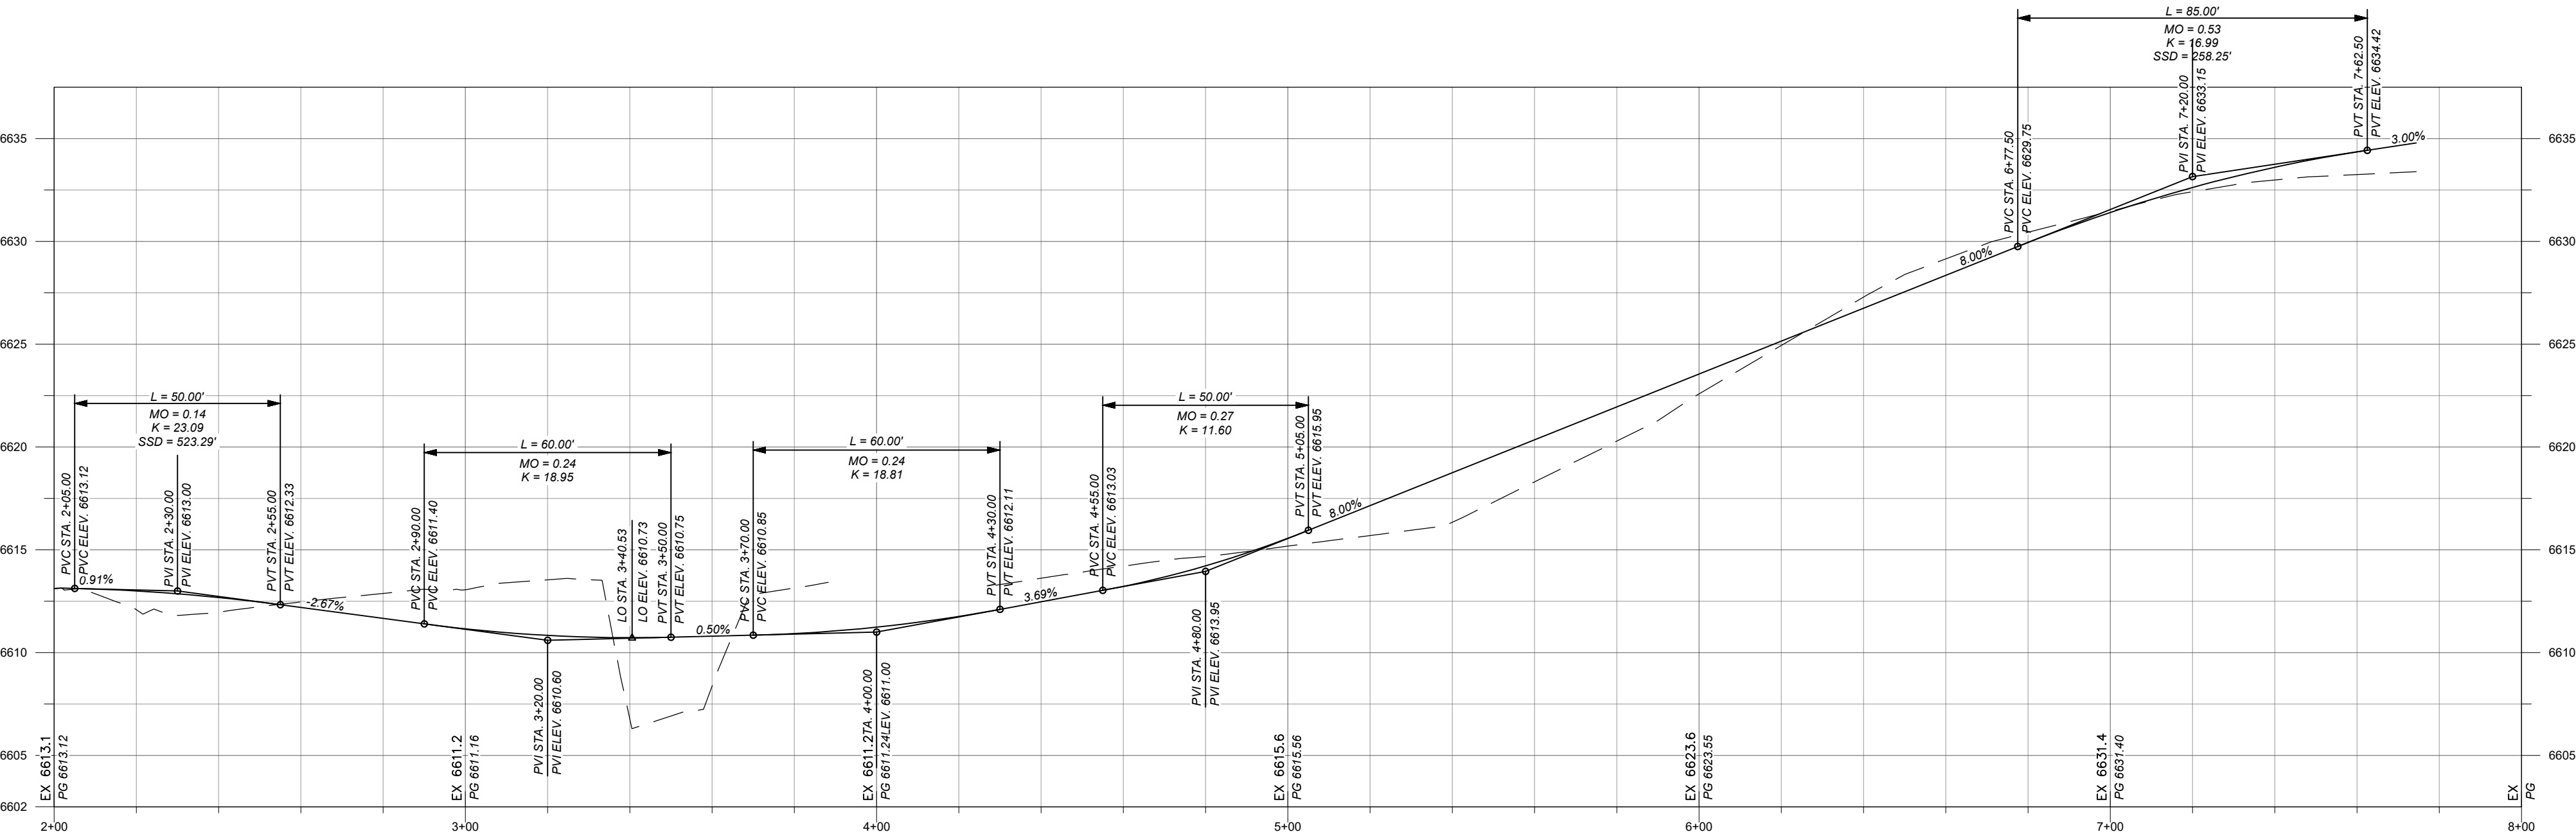

EMERGENCY ACCESS ROAD DESIGN CRITERIA

CLASSIFICATION: LOW-SPEED, LOW VOLUME
DESIGN VEHICLE: SU-40 (FIRE TRUCK)
MINIMUM WIDTH: 20 FEET
MAXIMUM GRADE: 8%

LEGEND

- PROPOSED ROADWAY EDGE
- PROPOSED CONCRETE SIDEWALK
- PROPOSED MULTI-USE TRAIL
- PROPOSED EMERGENCY ACCESS GATE
- EXISTING R.O.W.
- PROPOSED R.O.W.
- PROPOSED C.M.E.



CITY OF SANTA FE
ARROYO DE LOS CHAMISOS
ROADWAY LAYOUT
EMERGENCY ACCESS ROAD

DESIGNED BY: WSP USA

DATE: 04/07/2025

DRAWING SCALE: 1" = 30'

EMERGENCY ACCESS ROAD PROFILE

PROFILE SCALE: 1" = 30'
VERTICAL SCALE: 1" = 6'