




## LEGEND

- · · · — EXISTING R.O.W.
- · · · — PROPOSED R.O.W.
- · · · — PROPOSED C.M.E.
- · · · — PROPOSED T.C.P.
- PROPOSED R.O.W.
- PROPOSED C.M.E.
- PROPOSED T.C.P.

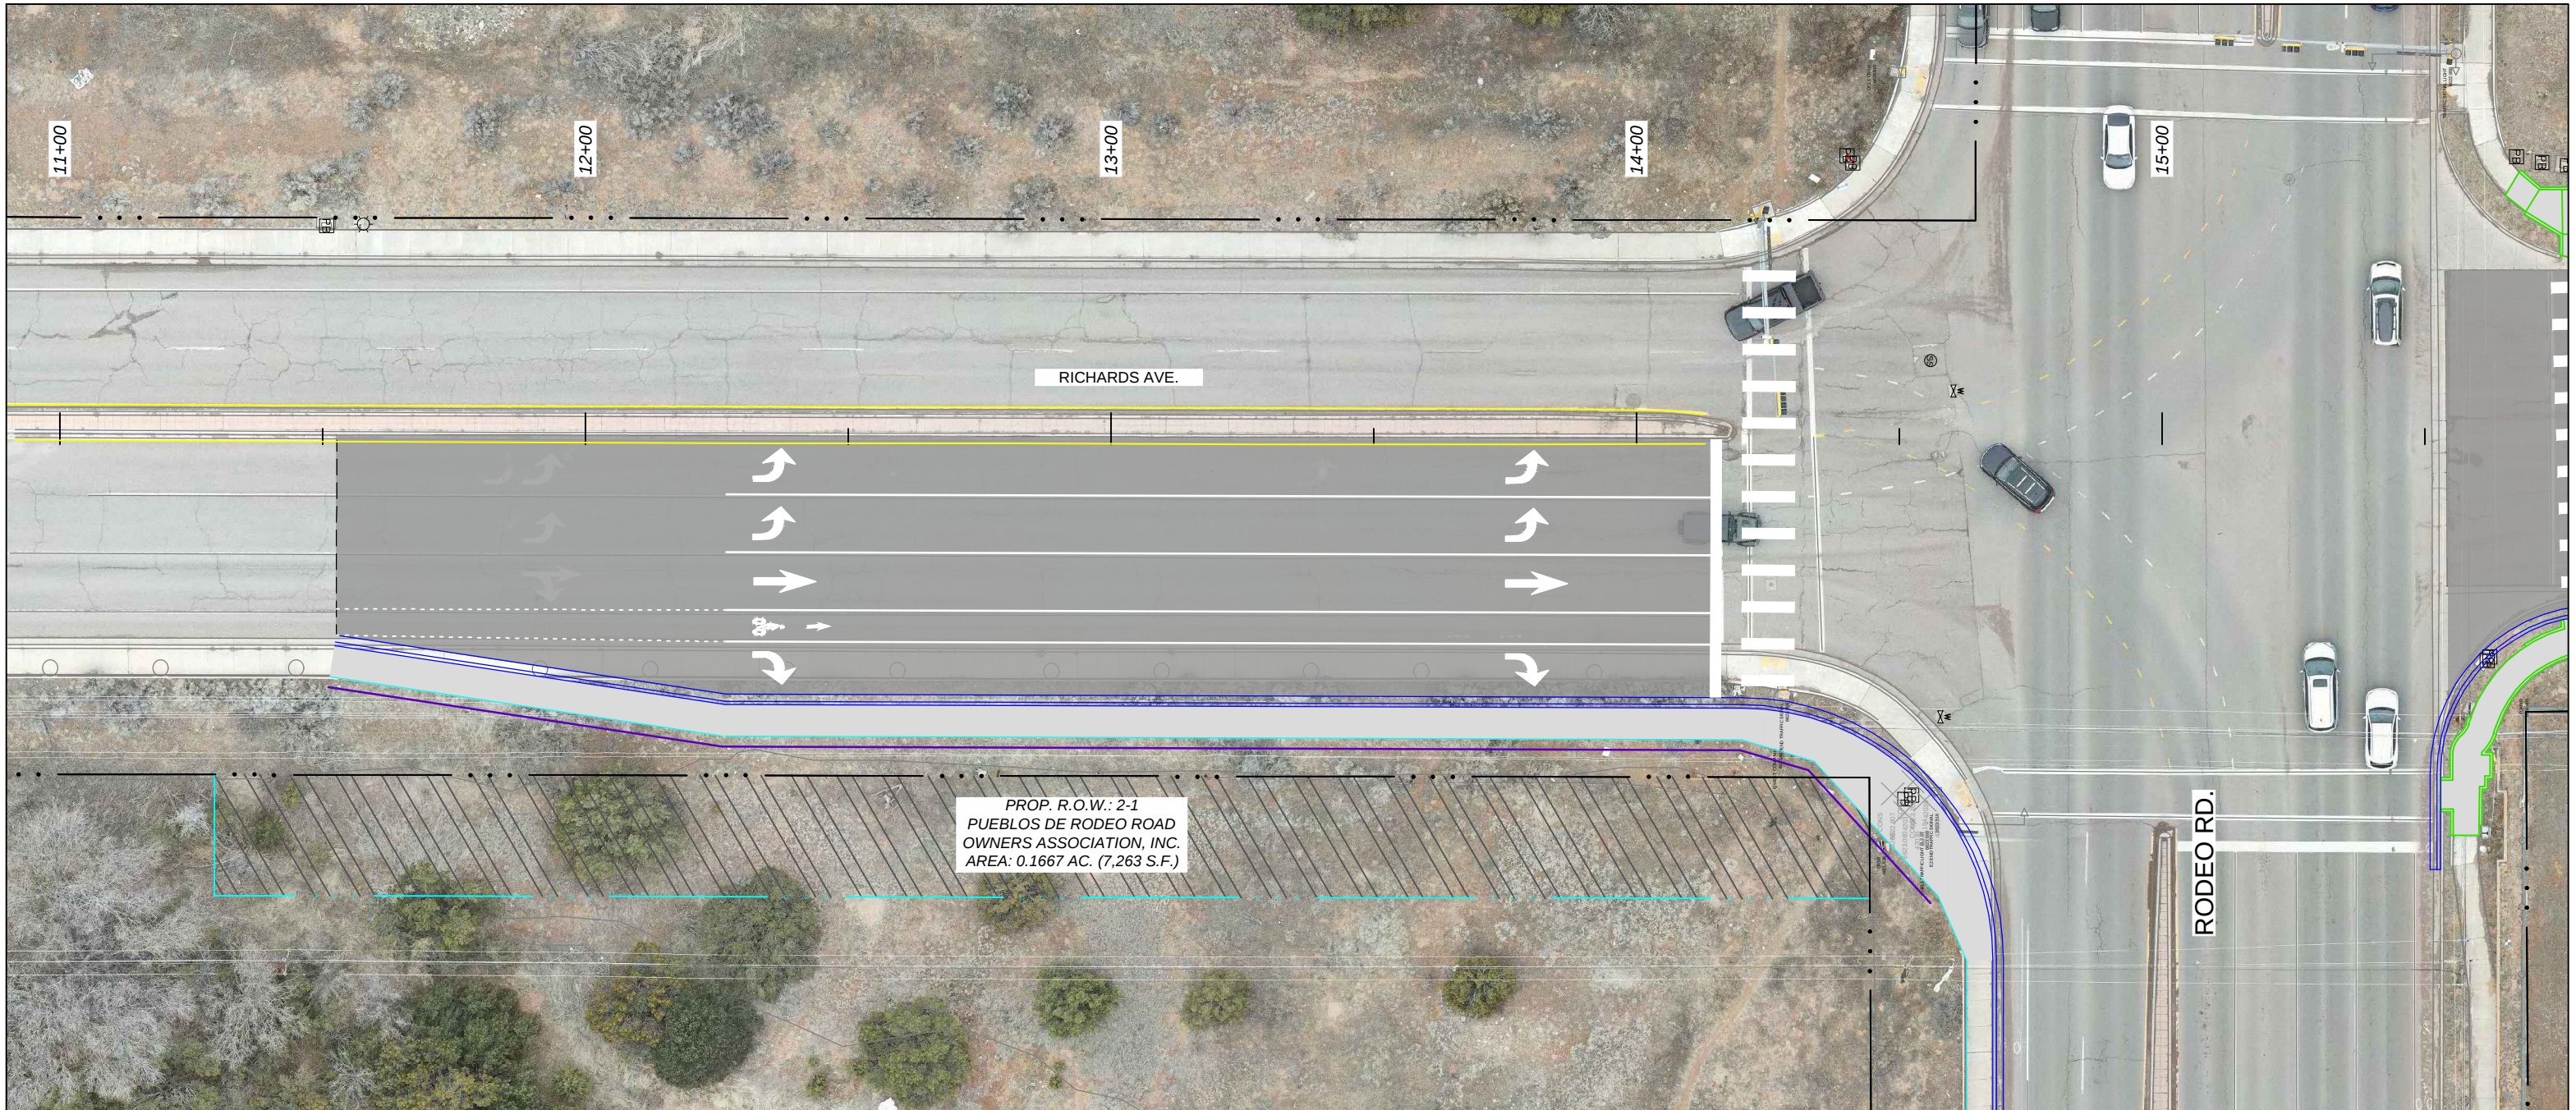

CITY OF SANTA FE



ARROYO DE LOS CHAMISOS

PROPOSED RIGHT OF WAY (R.O.W.)  
LAYOUT

DATE: 04/07/2025

DESIGNED BY: WSP USA

DRAWING SCALE: 1" = 30'

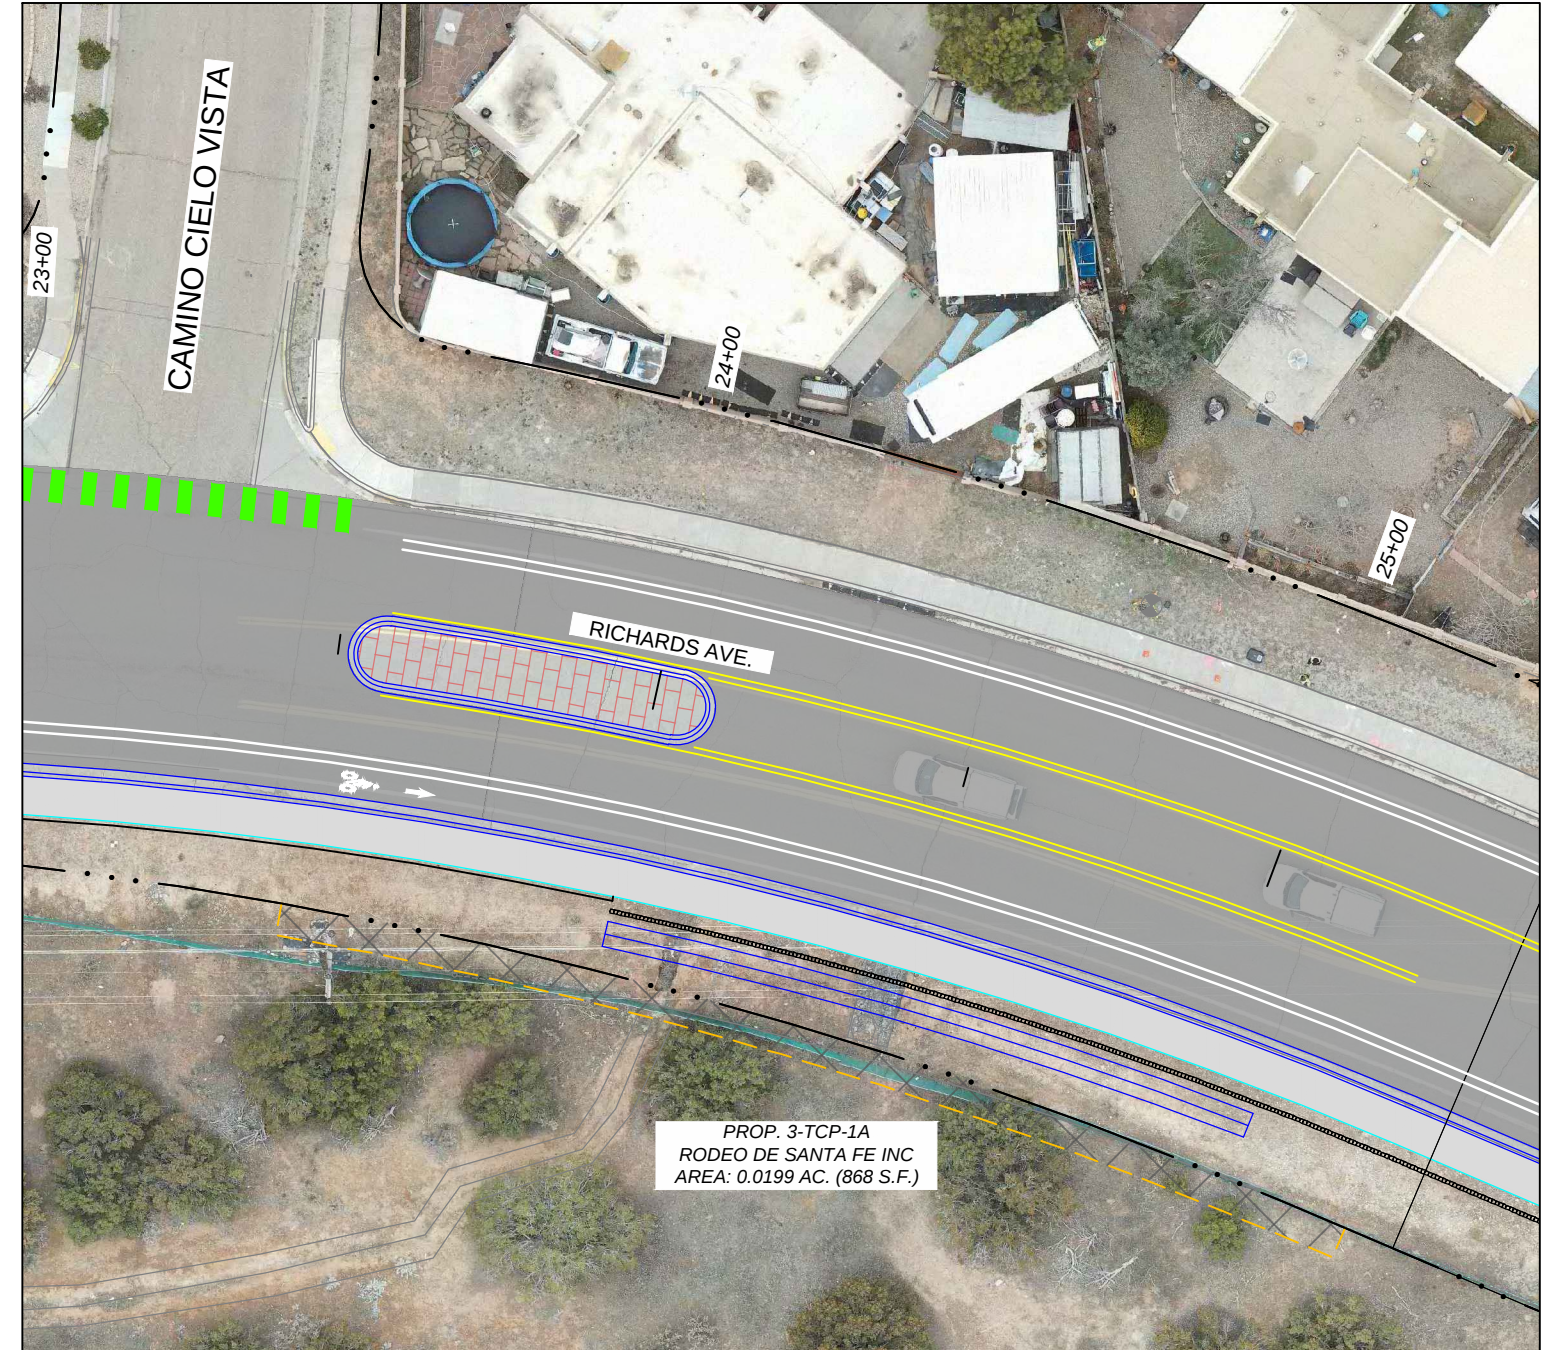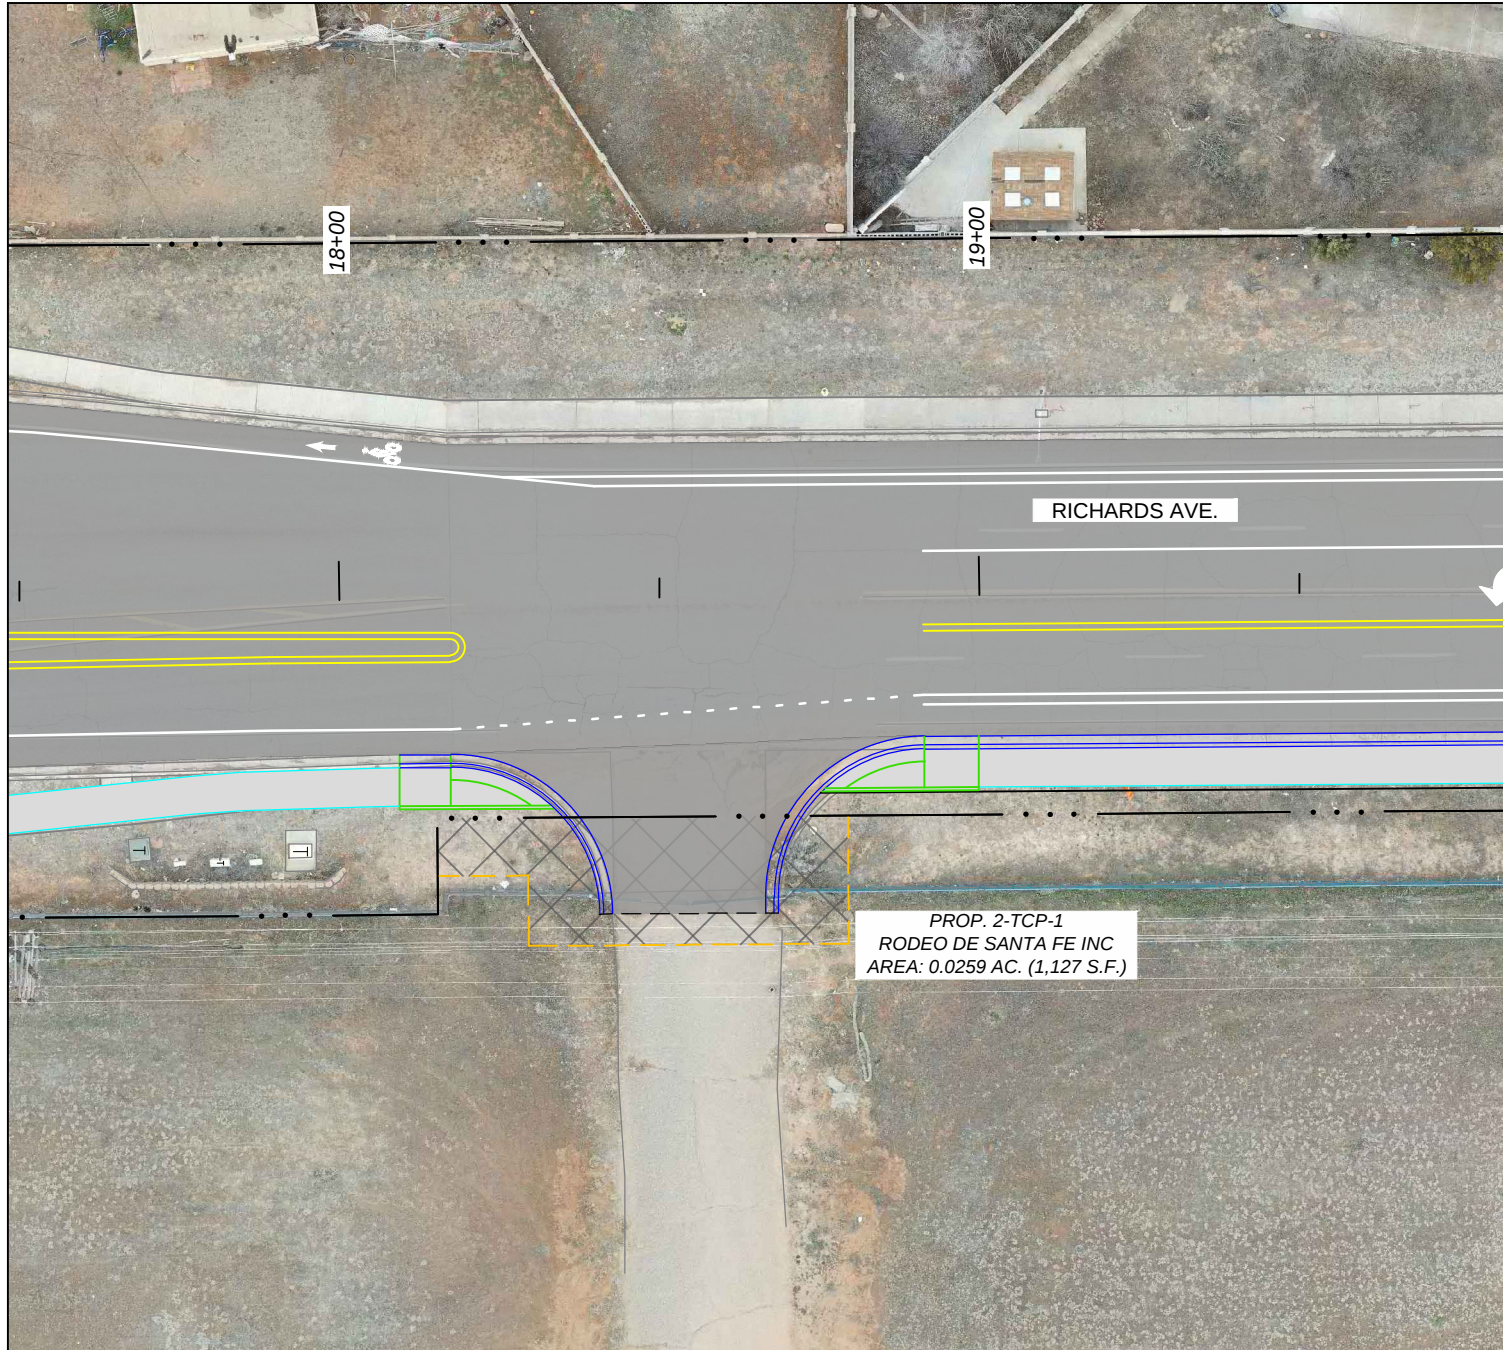

# LEGEND

- · · · — EXISTING R.O.W.
- · · · — PROPOSED R.O.W.
- · · · — PROPOSED C.M.E.
- · · · — PROPOSED T.C.P.
- PROPOSED R.O.W.
- PROPOSED C.M.E.
- PROPOSED T.C.P.



CITY OF SANTA FE

CITY OF SANTA FE


ARROYO DE LOS CHAMISOS

PROPOSED RIGHT OF WAY (R.O.W.)  
LAYOUT

DATE: 04/07/2025

DESIGNED BY: WSP USA

DRAWING SCALE: 1" = 30'

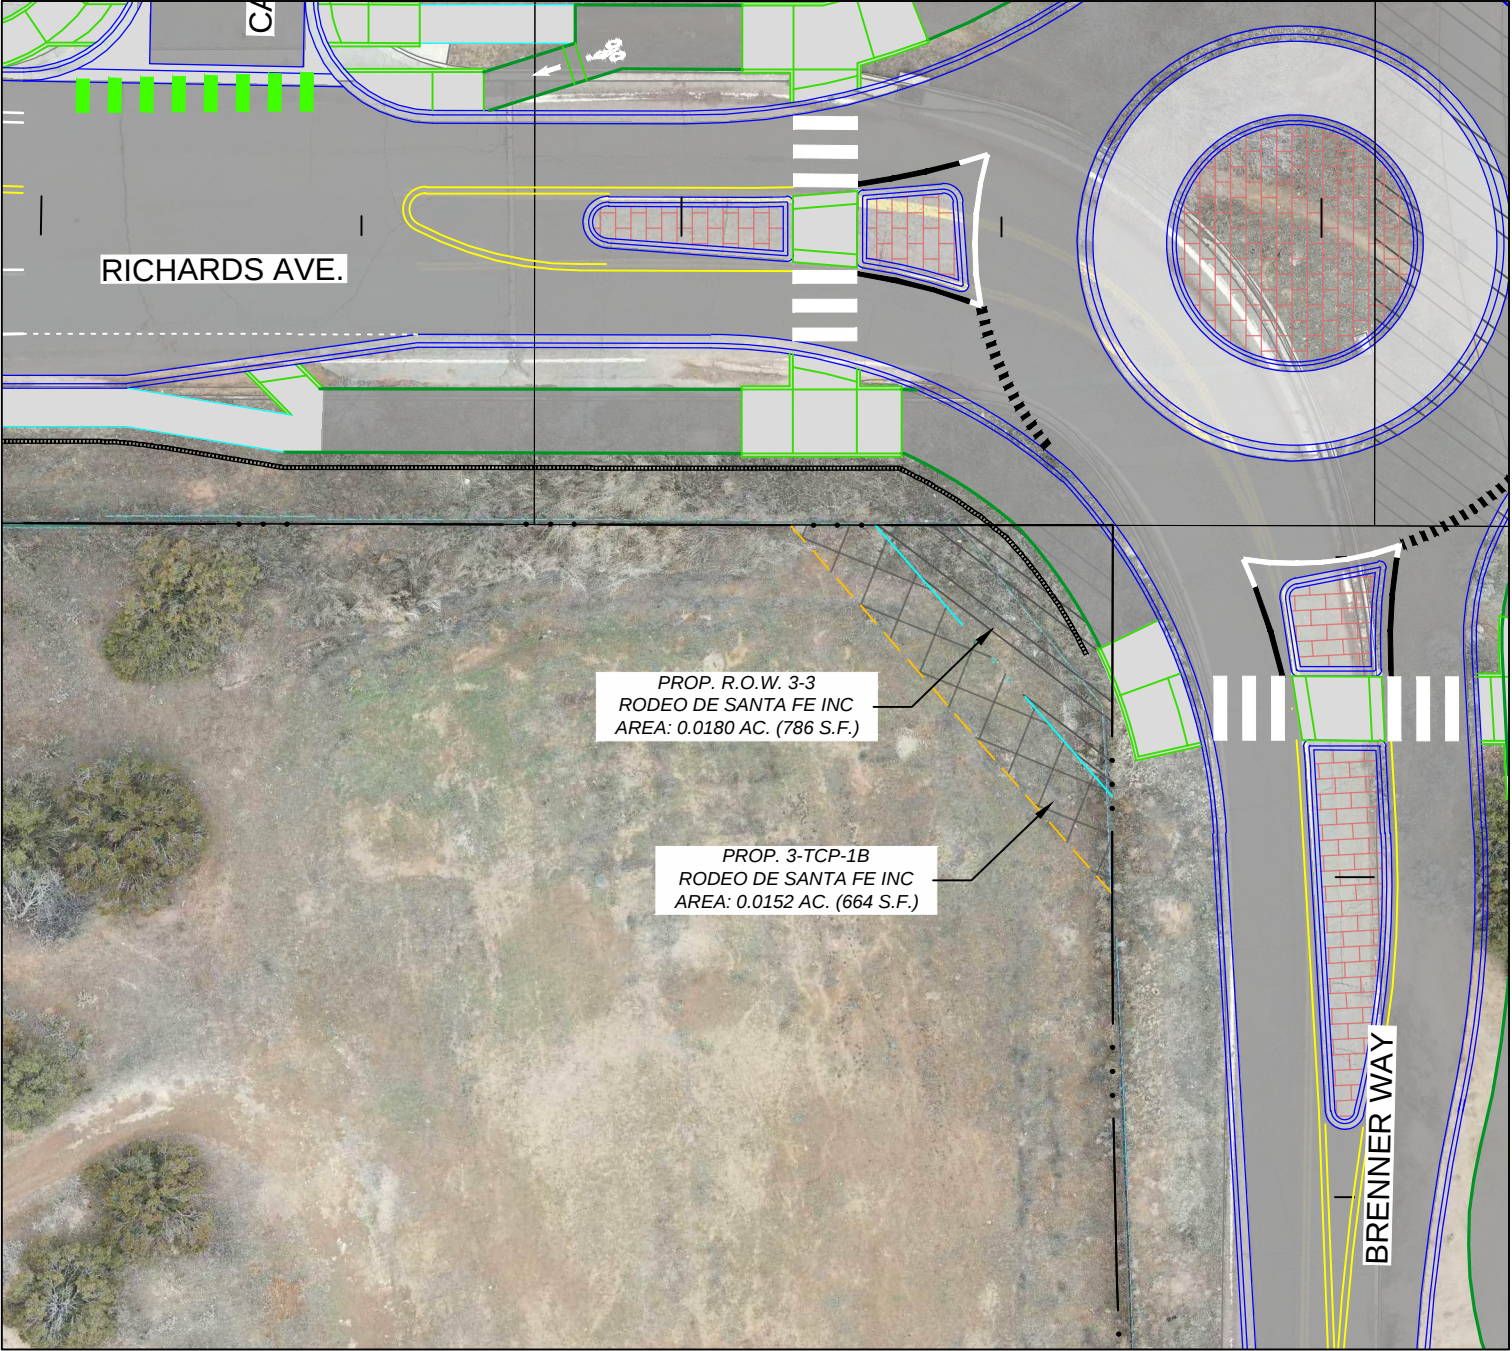

**LEGEND**

- · · · — EXISTING R.O.W.
- · · · — PROPOSED R.O.W.
- · · · — PROPOSED C.M.E.
- · · · — PROPOSED T.C.P.
- PROPOSED R.O.W.
- PROPOSED C.M.E.
- PROPOSED T.C.P.



CITY OF SANTA FE


ARROYO DE LOS CHAMISOS

PROPOSED RIGHT OF WAY (R.O.W.)  
LAYOUT

DATE: 04/07/2025

DESIGNED BY: WSP USA

DRAWING SCALE: 1" = 30'

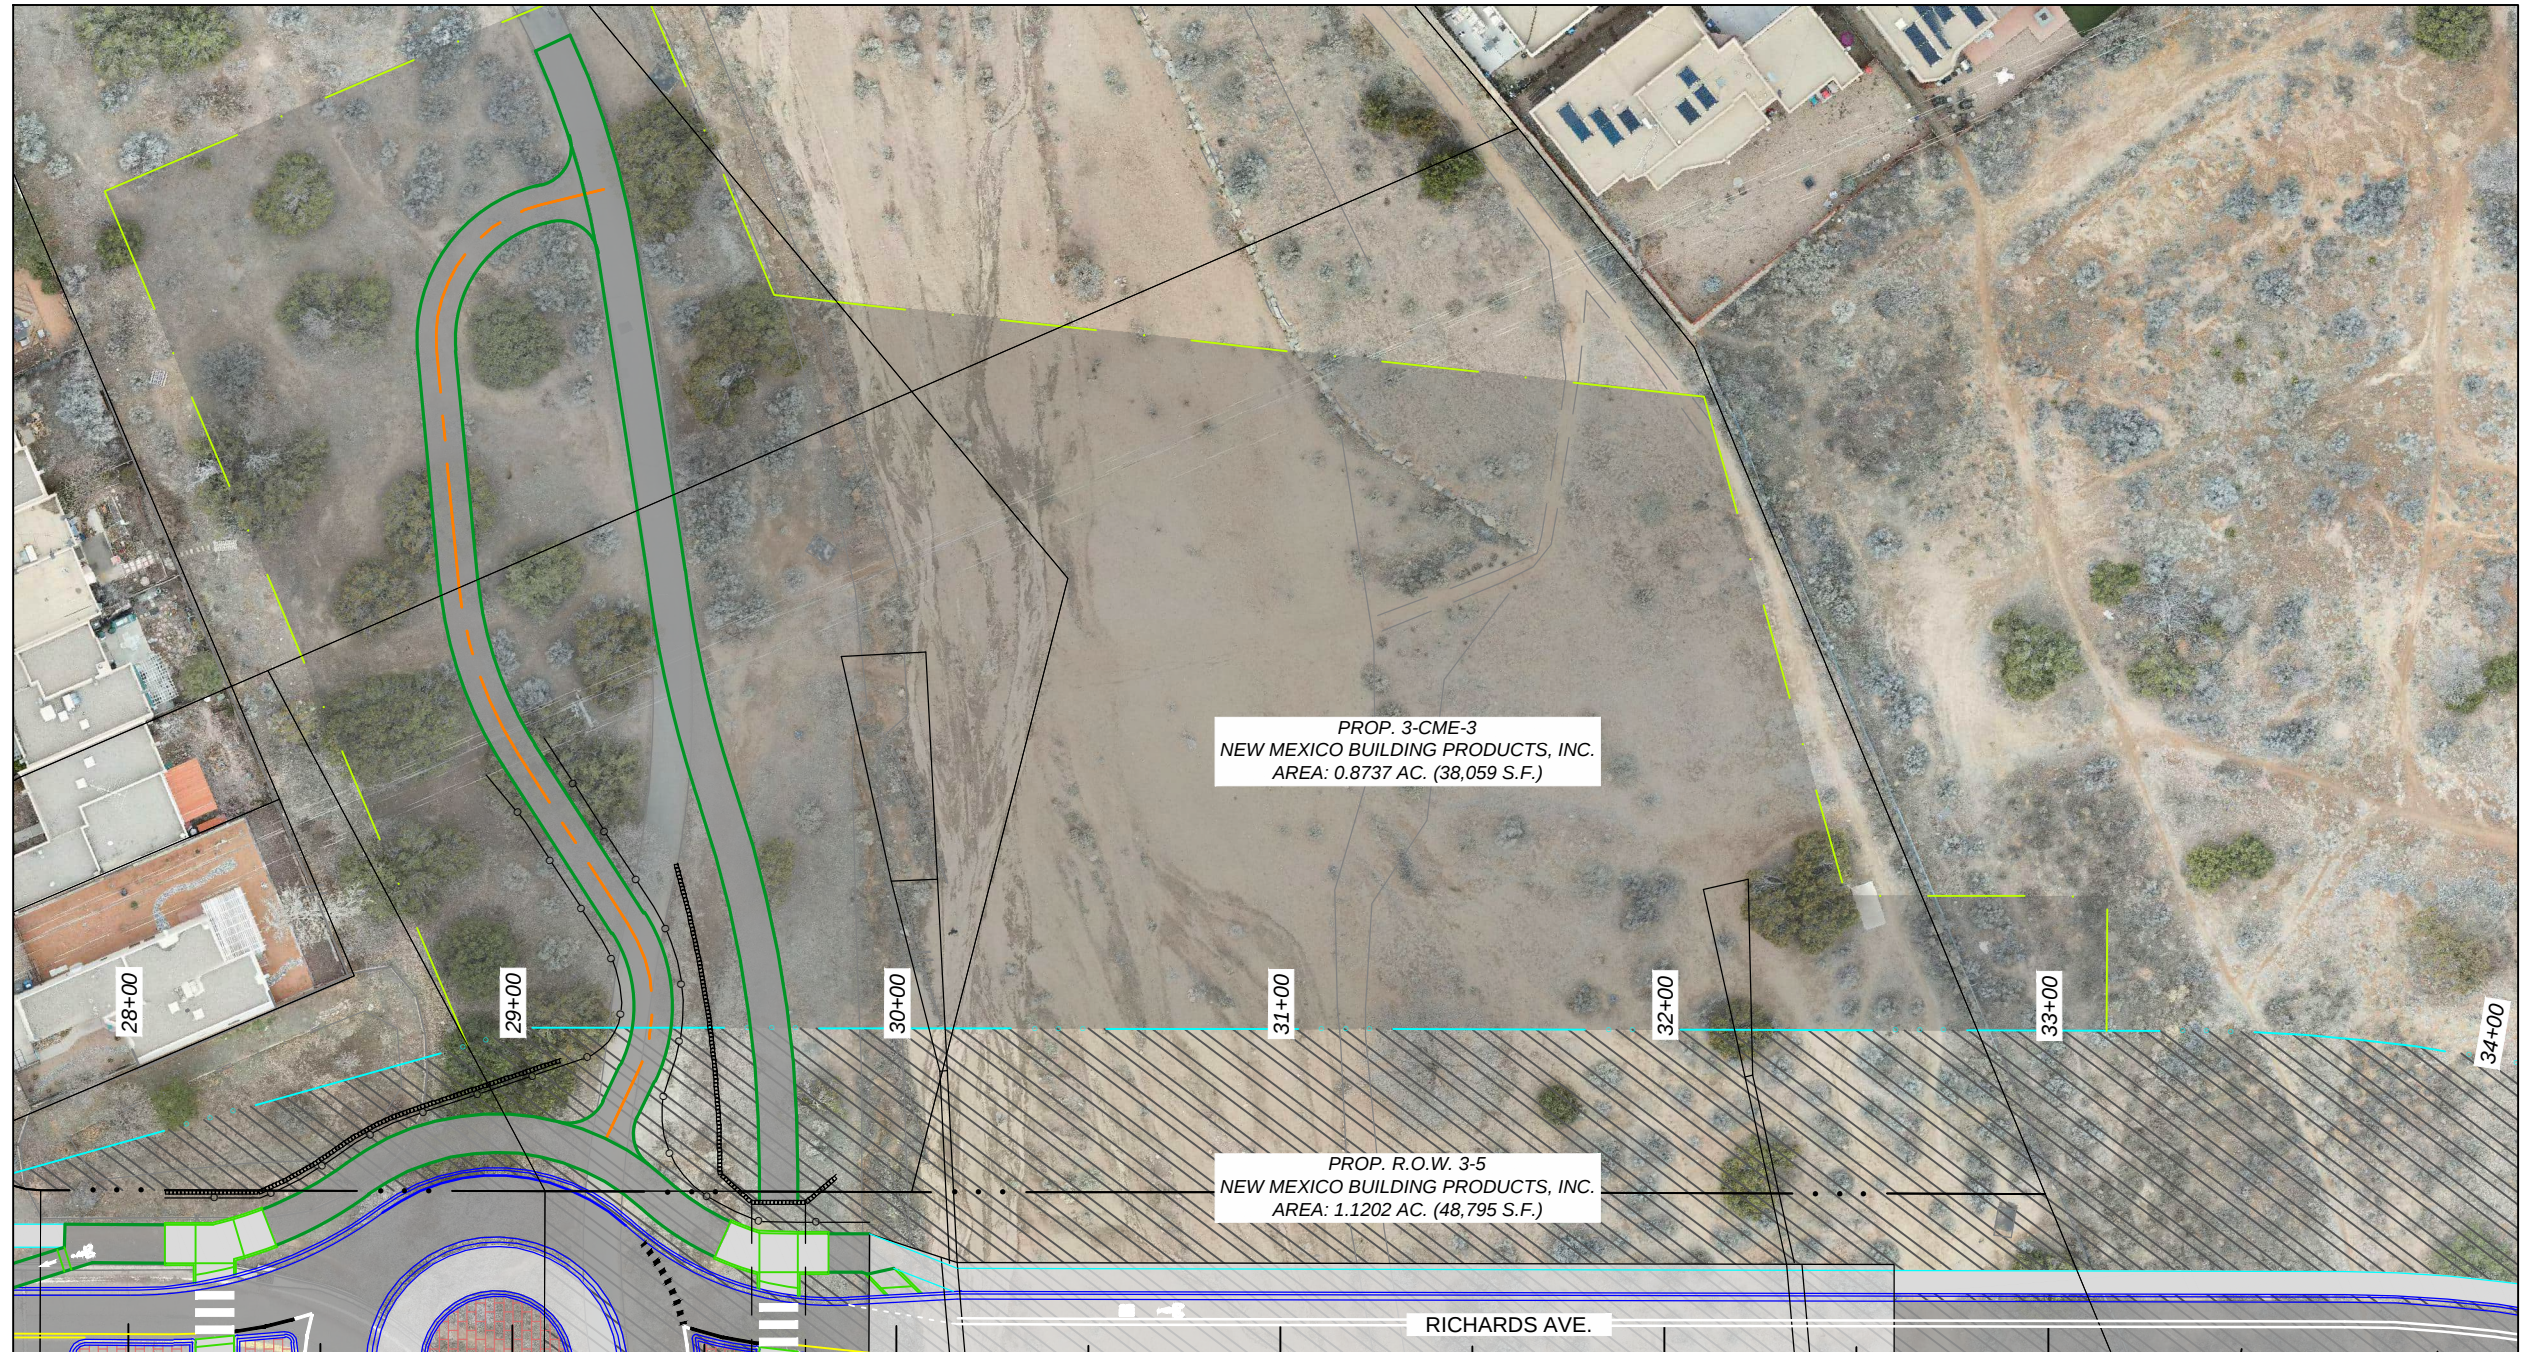

# LEGEND

- · · · — EXISTING R.O.W.
- · · · — PROPOSED R.O.W.
- · · · — PROPOSED C.M.E.
- · · · — PROPOSED T.C.P.
- PROPOSED R.O.W.
- PROPOSED C.M.E.
- PROPOSED T.C.P.



CITY OF SANTA FE


ARROYO DE LOS CHAMISOS

PROPOSED RIGHT OF WAY (R.O.W.)  
LAYOUT

DATE: 04/07/2025

DESIGNED BY: WSP USA

DRAWING SCALE: 1" = 50'

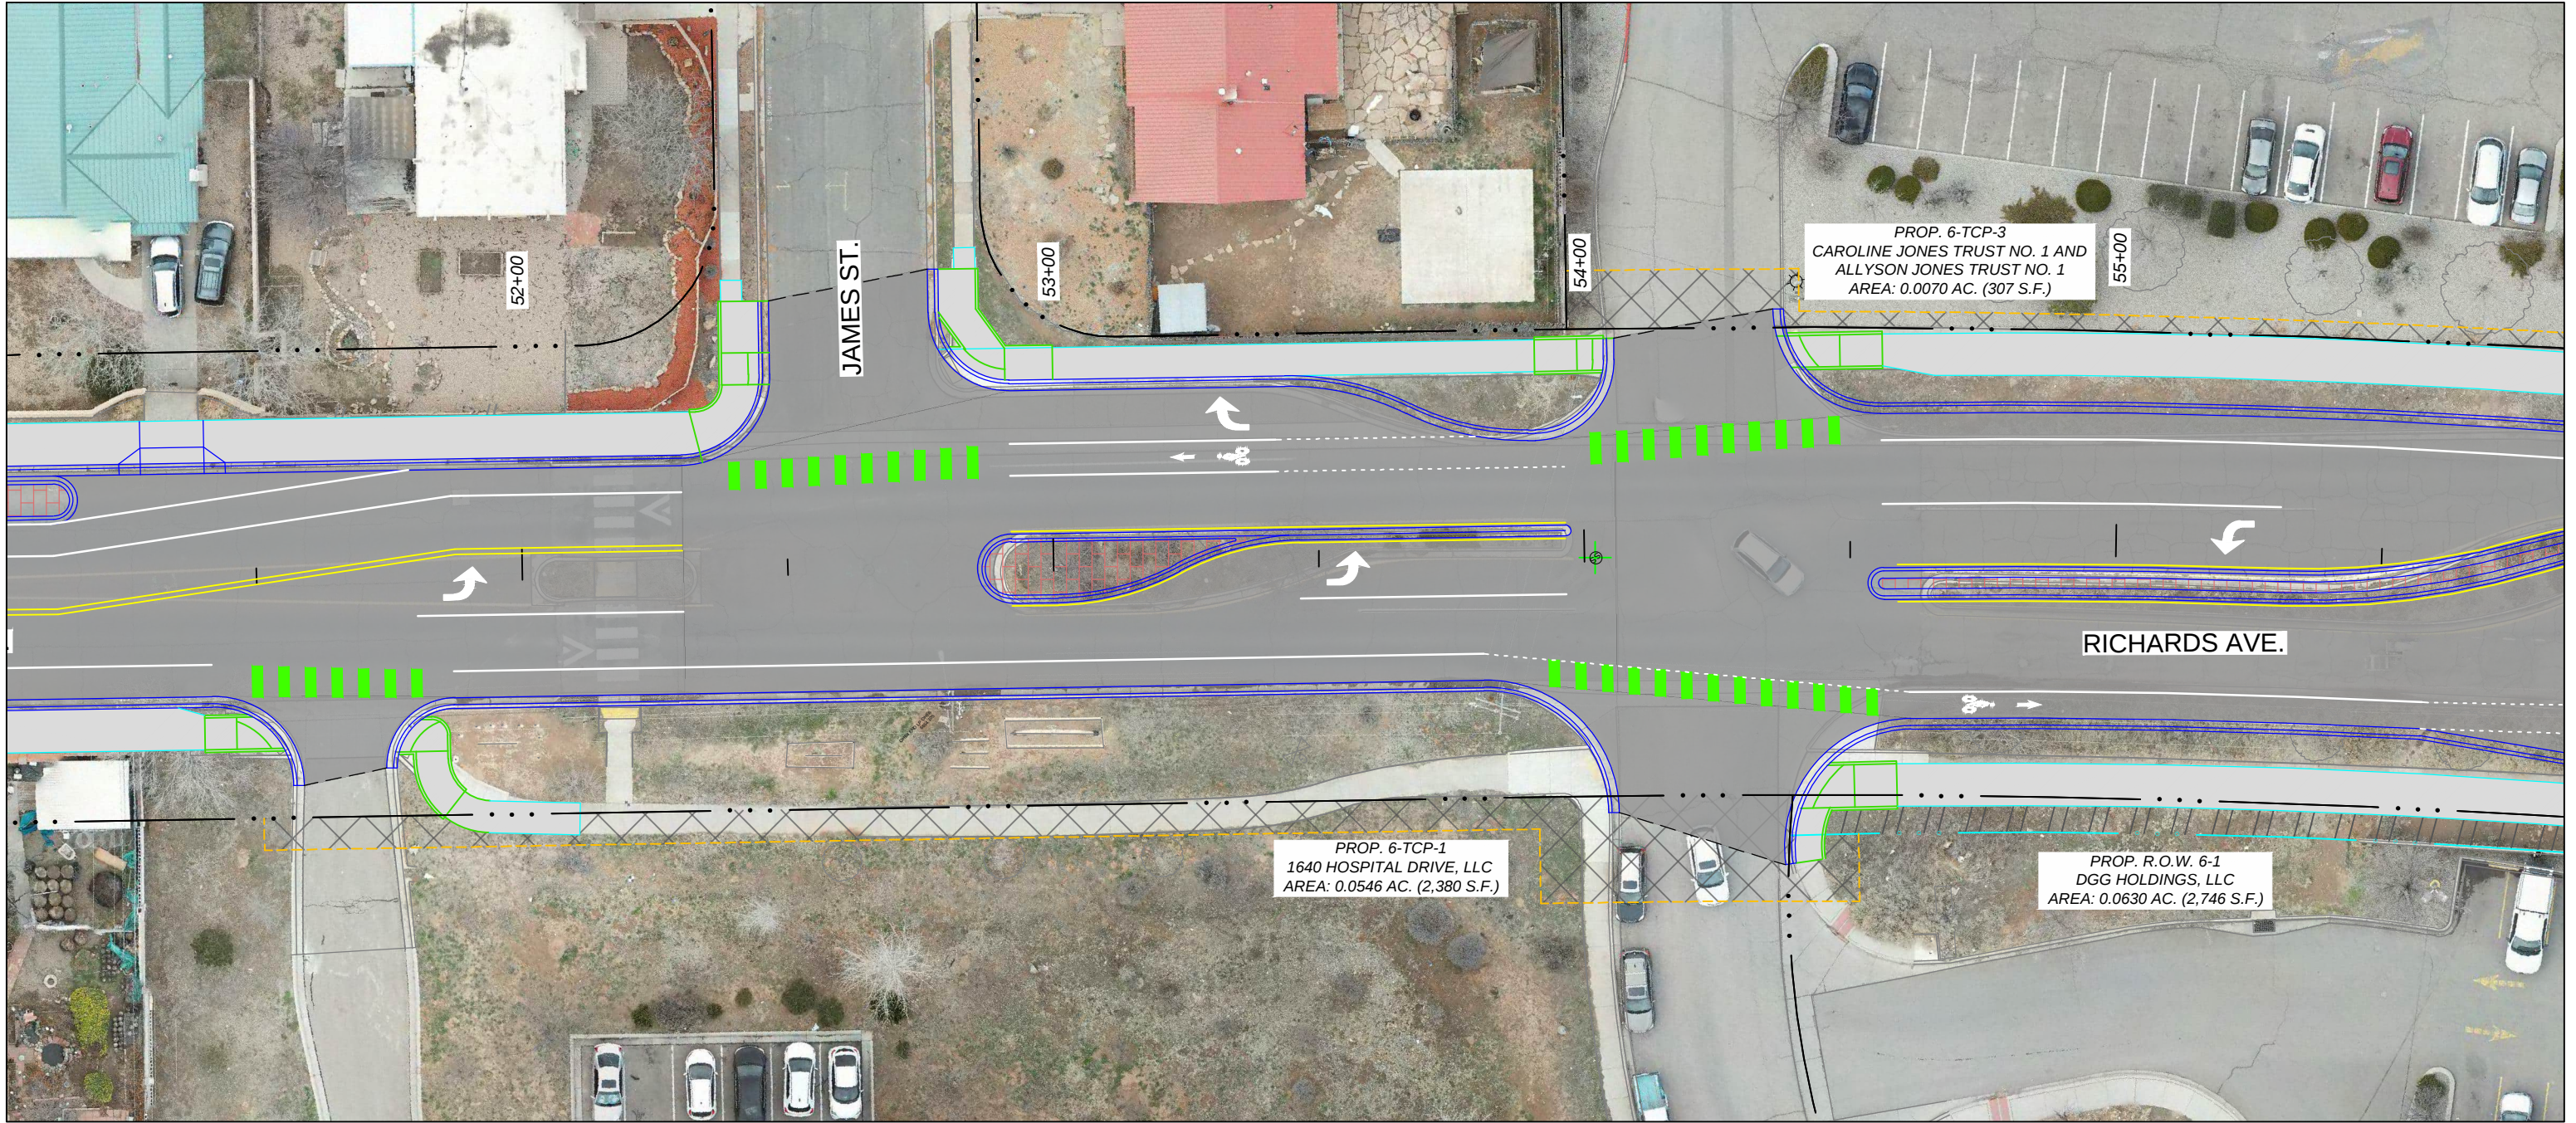

**LEGEND**

- · · · — EXISTING R.O.W.
- · · · — PROPOSED R.O.W.
- · · · — PROPOSED C.M.E.
- · · · — PROPOSED T.C.P.
- PROPOSED R.O.W.
- PROPOSED C.M.E.
- PROPOSED T.C.P.



CITY OF SANTA FE


ARROYO DE LOS CHAMISOS

PROPOSED RIGHT OF WAY (R.O.W.)  
LAYOUT

DATE: 04/07/2025

DESIGNED BY: WSP USA

DRAWING SCALE: 1" = 30'

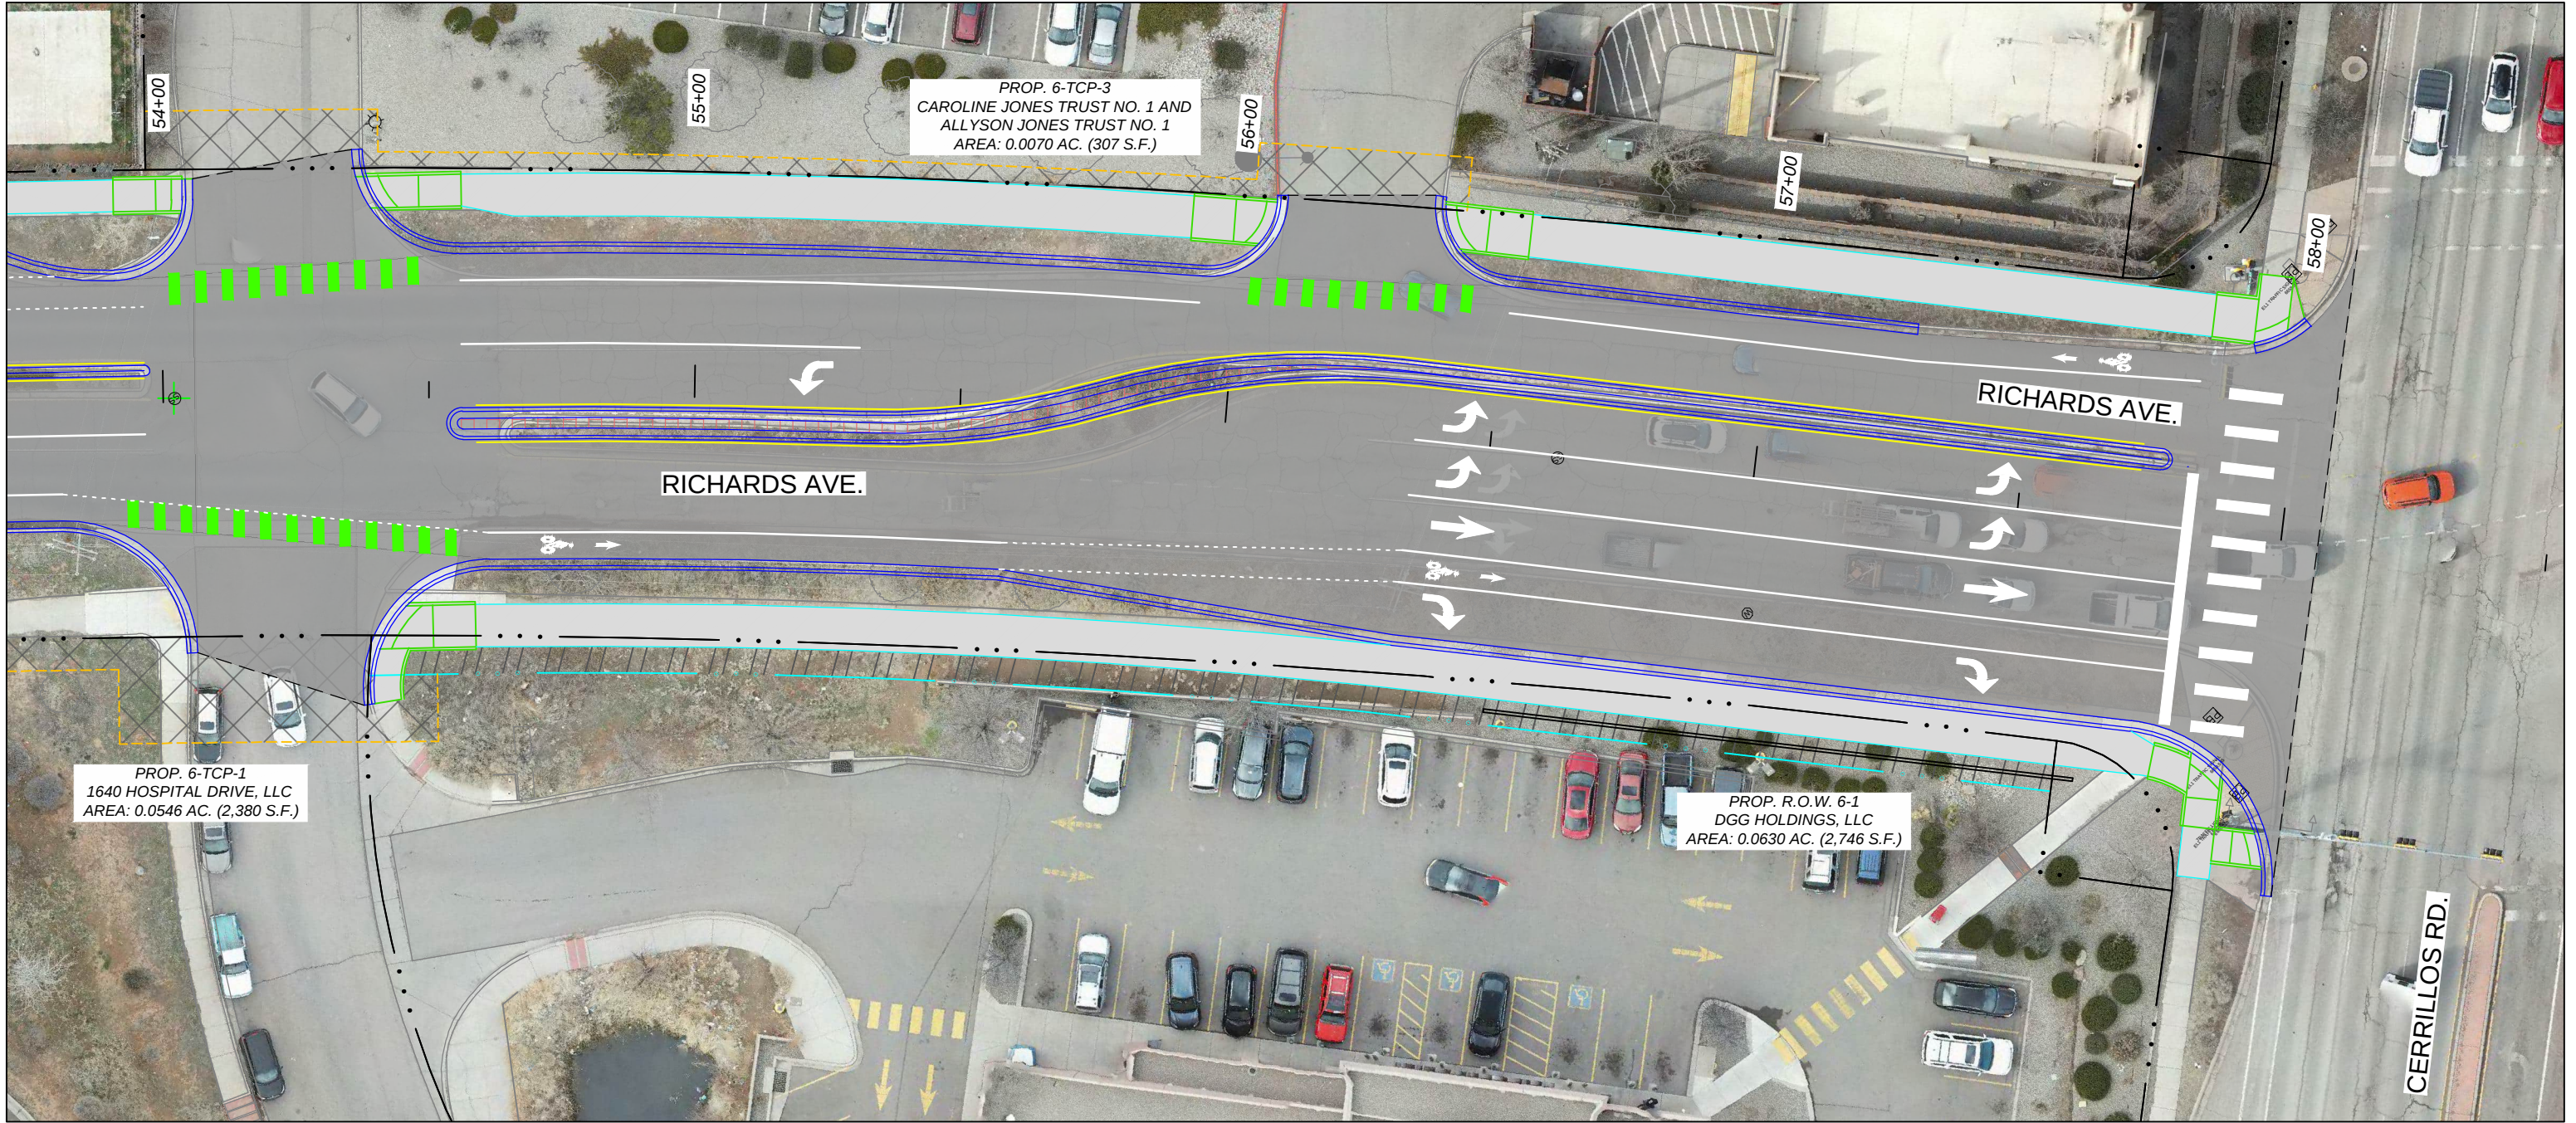

**LEGEND**

- · · · — EXISTING R.O.W.
- · · · — PROPOSED R.O.W.
- · · · — PROPOSED C.M.E.
- · · · — PROPOSED T.C.P.
- ▨ PROPOSED R.O.W.
- ▨ PROPOSED C.M.E.
- ▨ PROPOSED T.C.P.



**CITY OF SANTA FE**

CITY OF SANTA FE

ARROYO DE LOS CHAMISOS

PROPOSED RIGHT OF WAY (R.O.W.)  
LAYOUT

DATE: 04/07/2025

DESIGNED BY: WSP USA

DRAWING SCALE: 1" = 30'